

GRP CANOPIES

The finishing touch for any doorway.



Glass Reinforced Plastic (GRP), is a matrix of woven glassfibre sheets layered and set within resin. For housebuilding projects where there is no scope for brick, block or structural canopies, our GRP solutions can be the perfect solution.

Lightweight and easy to install, our non-structural canopies make the perfect finishing touch to an outer doorway, and are available in a number of different sizes and specifications.

GRP canopies are low-maintenance and available off-the-shelf with short turnaround times on delivery. They are versatile for many different architectural styles, and prove popular with our many national housebuilder clients.

**DESIGNED, BUILT AND SUPPLIED TO MEET YOUR SPECIFIC NEEDS.
CONTACT US FOR FULL DETAILS AND SELECTION SUPPORT**

GRP CANOPY DERBY - FLAT PLAIN


Available in a range of widths from 1250mm to 4650mm, typically catering for single doorways, double doorways or bay windows. The Derby canopy comes with a lead effect roof and flashing upstand. All of our GRP canopies can also be supplied with gallows brackets and fixing kits. Each flat plain canopy can be supplied with our unique fixing frame, saving time and effort on site.

Features

- Tongue and groove/wood grain effect soffit
- Integrated drip lip detail


Benefits

- Choice** – range of widths and depths available.
- Low maintenance** – easy to clean and durable.
- Short lead times** – our standard range is available quickly.
- Lightweight** – easy to handle and transport.
- Consistent** – our manufacturing processes ensure consistency every time.
- Unique fixing method** – Our innovative fixing frame makes installation simpler.

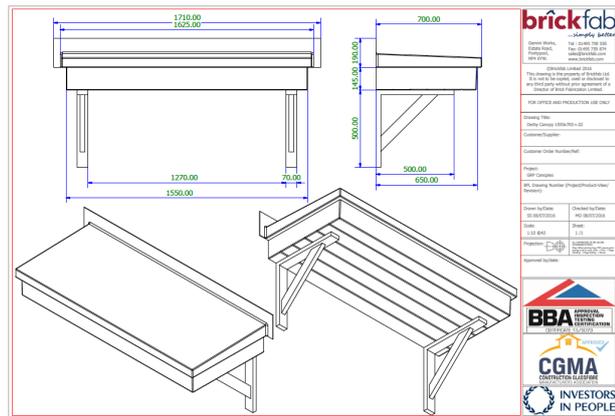


Standard Canopy Dimensions (mm)		
Width	Depth	Height
1600	700	200
2400	700	200
2400	1050	200

Flexible Canopy Dimensions (mm)		
Width	Depth	Height
1250 to 4650	400 to 1050	200

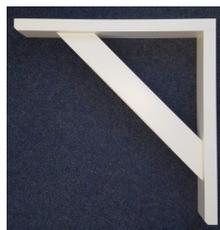

Bracket Dimensions (mm)		
Width	Depth	Height
70	500	500

*Made from recycled plastic

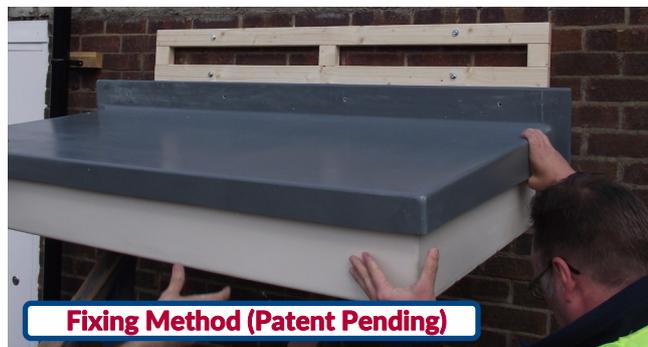

Fixing Method (Patent Pending)

Ver 1.0

GRP CANOPY CHELTENHAM - FLAT DECORATIVE

Available in a standard size, typically catering for single doorways. The Cheltenham canopy comes with a lead effect roof and flashing upstand. This canopy comes supplied with built-in kneelers. Each canopy can be supplied with our unique fixing frame, saving time and effort on site. Fixing kits are available at extra cost.

Features

- Detailed fascia feature
- Built-in kneelers

Benefits


Low maintenance - easy to clean and durable.

Short lead times - our standard range is available quickly.

Lightweight - easy to handle and transport.

Consistent - our manufacturing processes ensure consistency every time.

Unique fixing method - Our innovative fixing frame makes installation simpler.

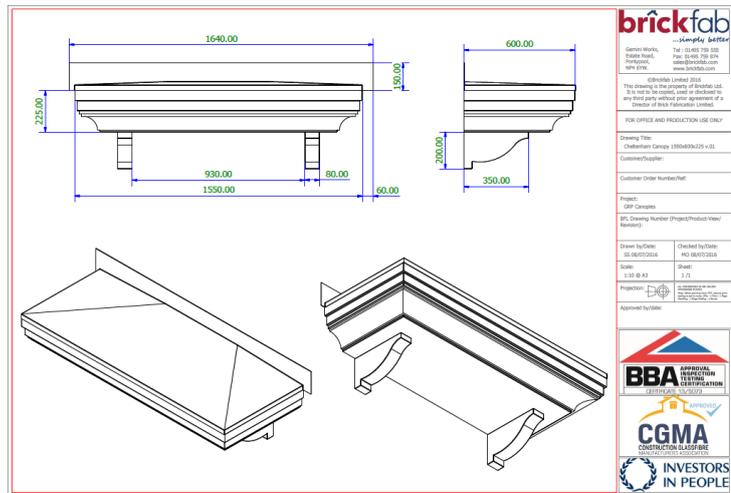

brickfab
...simply better

Genini Works, The Gravel Pit Site, Estate Road, Pontypool, NP4 6YW, Wales
www.brickfab.com

© Brickfab Limited 2016
It is not to be used, copied or distributed in any form without the prior agreement of a Director of Brickfab Limited.

FOR OFFICE AND PRODUCTION USE ONLY






BBA APPROVAL FOR CONSTRUCTION CERTIFICATION
CERTIFICATE 13/0279

CGMA CONSTRUCTION GLASSFIBRE MANUFACTURERS ASSOCIATION

INVESTORS IN PEOPLE

Canopy Dimensions (mm)		
Width	Depth	Height
1550	600	225



GRP CANOPY

ASCOT - APEX

Available in a standard size, typically catering for single doorways. The Apex canopy comes with a tile effect roof and led effect flashing upstand with a choice of gable features. All of our GRP canopies can also be supplied with gallows brackets and fixing kits.

Features

- Tile effect roof and led effect flashing upstand
- Tongue and groove/wood grain effect soffit

Benefits

Choice – choice of T-bar and 5-bar gable features and terracotta or grey tile colour.


Low maintenance – easy to clean and durable.

Short lead times – our standard range is available quickly.

Lightweight – easy to handle and transport.

Consistent – our manufacturing processes ensure consistency every time.

Eco-friendly – all our brackets and gable features are made from recycled plastic.

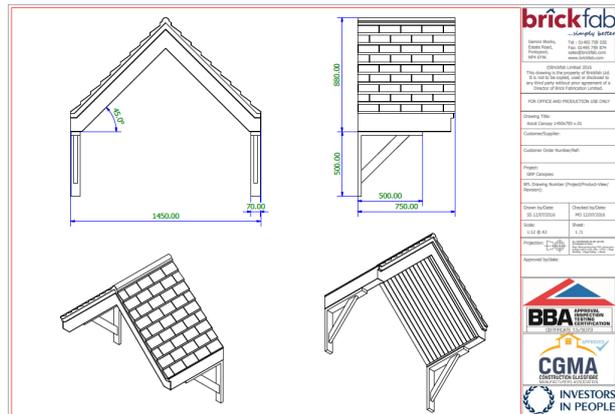

brickfab
...simply better









BBA APPROVAL FOR CONSTRUCTION
CGMA CONSTRUCTION MANUFACTURERS ASSOCIATION
INVESTORS IN PEOPLE

Canopy Dimensions (mm)		
Width	Depth	Height
1450	750	880

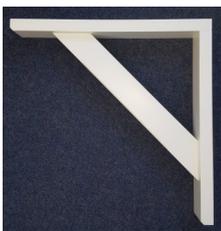

Bracket Dimensions (mm)		
Width	Depth	Height
70	500	500
*Made from recycled plastic		

Gable Feature Options



GRP CANOPY

BEDFORD - PITCHED


Available in a standard size, typically catering for single doorways. The Bedford canopy comes with a tile effect roof and lead effect flashing upstand. All of our GRP canopies can also be supplied with gallows brackets and fixing kits. Each pitched canopy can be supplied with our unique fixing frame, saving time and effort. The Bedford is also available as a trussed and ready to tile option.

Features

- Tile effect roof and lead effect flashing upstand
- Tongue and groove/wood grain effect soffit

Benefits


- Choice** - terracotta or grey tile colour, GRP or ready to tile options.
- Low maintenance** - easy to clean and durable.
- Short lead times** - our standard range is available quickly.
- Lightweight** - easy to handle and transport.
- Consistent** - our manufacturing processes ensure consistency.
- Unique fixing method** - our innovative fixing frame makes installation simpler.

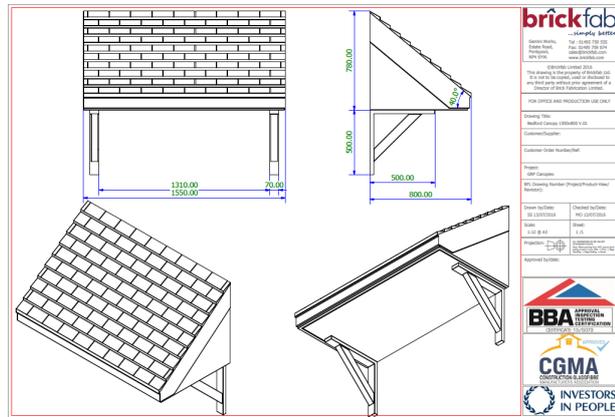

Canopy Dimensions (mm)		
Width	Depth	Height
1550	800	780



Bracket Dimensions (mm)		
Width	Depth	Height
70	500	500
*Made from recycled plastic		

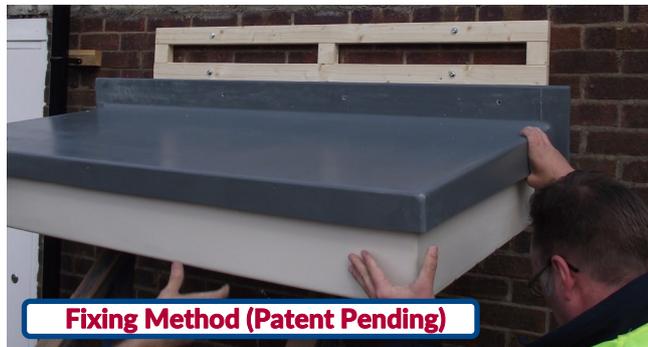

Ver 1.0