

Dallnet® 0

Aluminium balcony rainwater
drainage system



Dallnet® 0

Description of the system

Dallnet 0 is a system in extruded aluminium with non-visible fixings, for rainwater drainage from balconies.

Function

Dallnet 0 collects the rainwater and drains it away through spouts or into rainwater pipes.

The system can also be used to face the edge of the slab and to protect the external wall facings.

It can be used on either new-build or refurbishments.

Patented system. Registered trade marks and designs.

Examples of use are given for information purposes only. In the catalogue, all measurements are given in mm.

Elements of the system

The system comprises a profile in maximum lengths of 3000 mm and its accessories: junctions, angles, spouts, outlets and end pieces.

Finish

Dallnet 0 is available in Danilac powder-coated aluminium in any RAL colour.

Specification


Dallnet 0 can be supplied in 2 ways:

- in standard lengths of 3000 mm, together with the standard accessories from the catalogue;
- made to measure, together with a detailed setting out drawing prepared by our design office on the basis of the dimensions measured on site by the installation contractor.




Elements of the system

- 1 Dallnet E
- 2 External angle
- 3 Internal angle
- 4 Junction piece
- 5 End piece
- 6 Drainage spout on front
- 7 Rainwater outlet

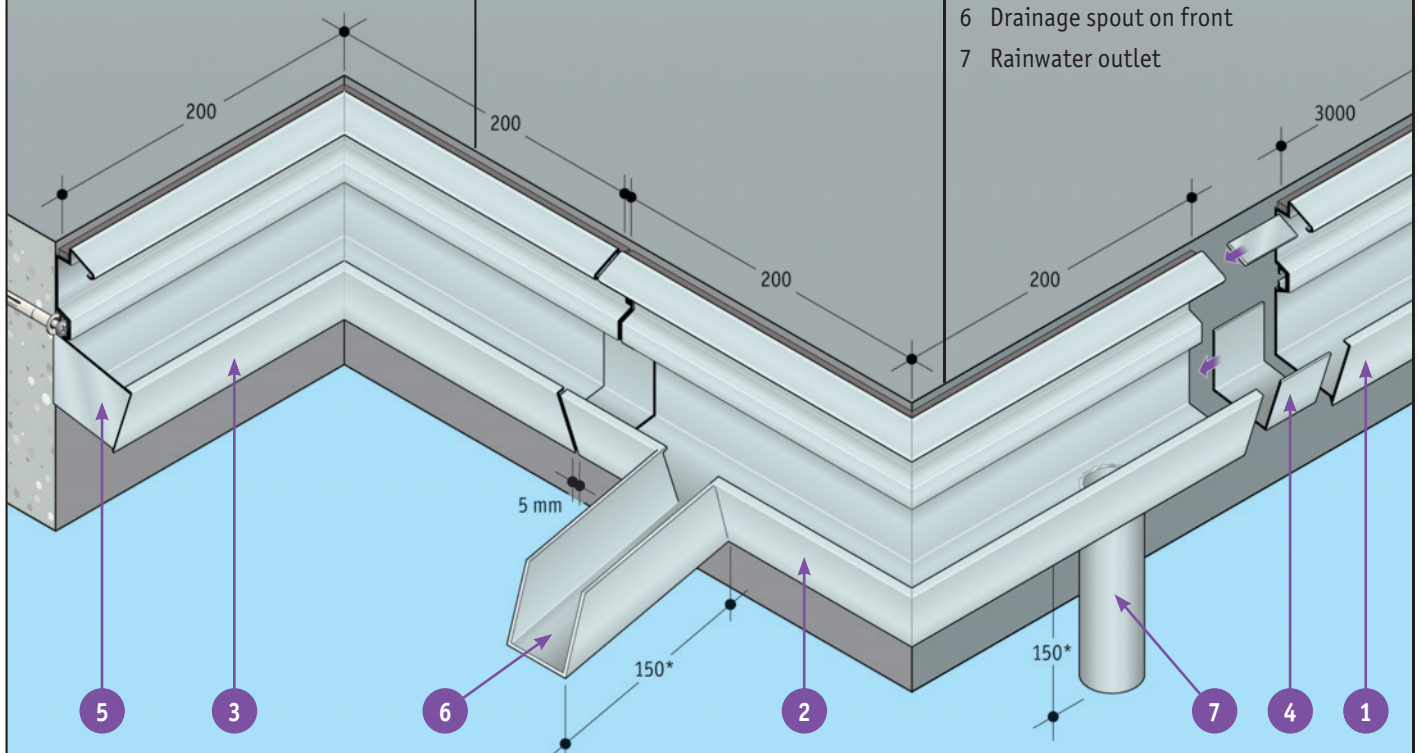

* Other dimensions possible

Dallnet® 0

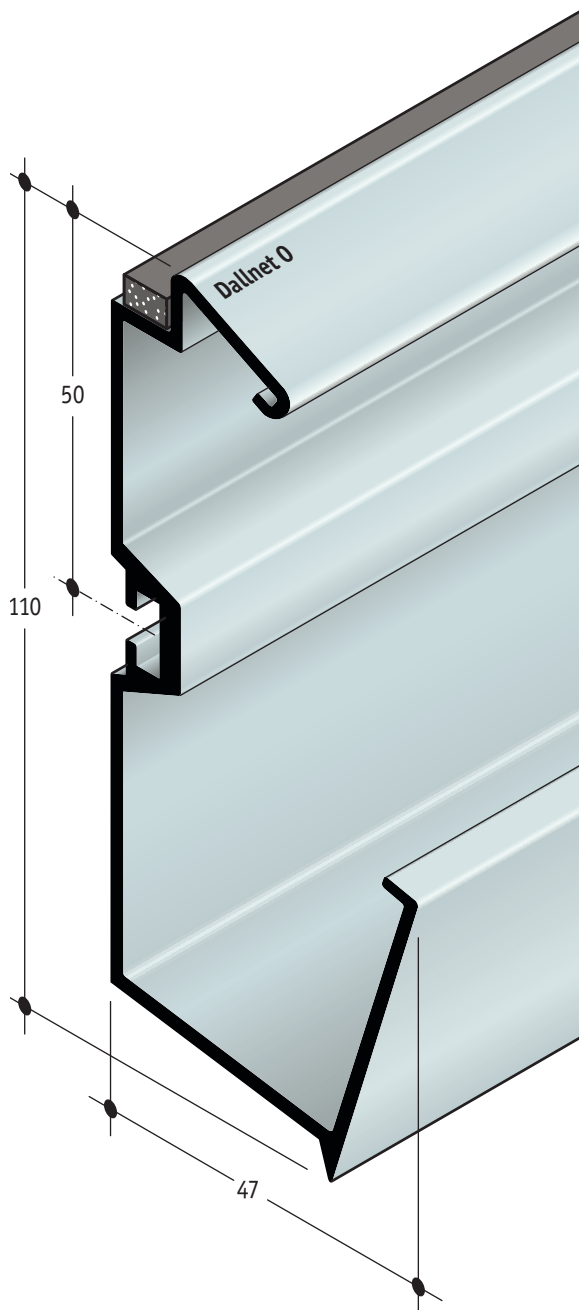


Example of use

Dallnet 0

Scale: 1:1

- | | |
|------------------------------------|-----------------------|
| 1 Dallnet 0 | 5 Weather drip |
| 2 Joint backing | 6 Mastic adhesive |
| 3 Junction piece | 7 Gun-applied sealant |
| 4 Danivit stainless steel fixing Ø | 8 Tiling |
| | 9 Edge of slab |

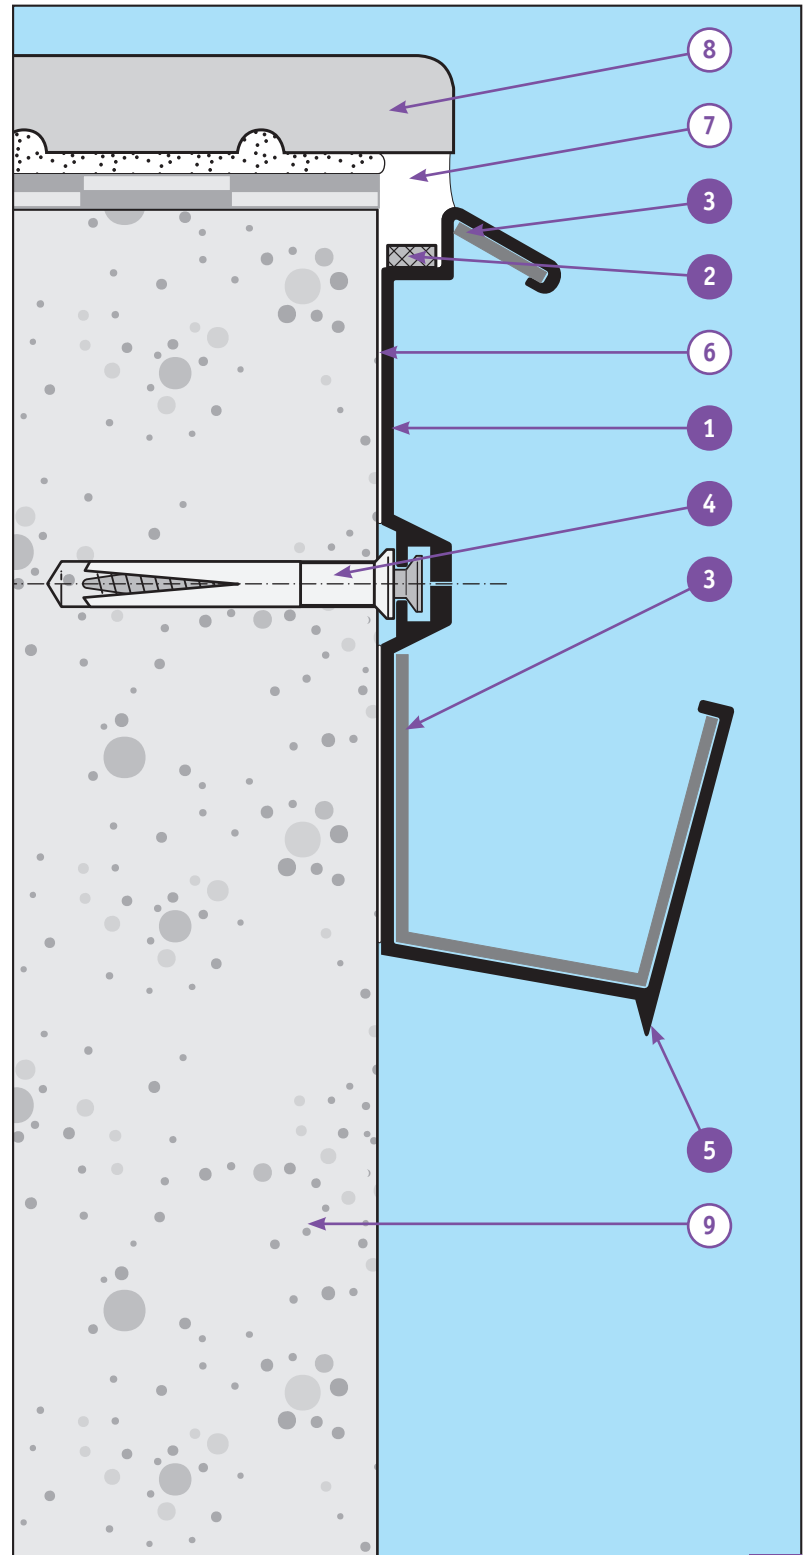



Dallnet® 0

Datum: _____

dani alu UK Ltd.
Hexagon House, Avenue Four
Witney, Oxfordshire, OX28 4BN
Phone: 01865 595160
Fax: 01865 595161
E-mail: contact@danialu.co.uk
www.danialu.com

Company/Address/Companystamp: _____

☒ (Tick the options required)

Telephone: _____ Contact: _____

☐ **Order**

In the case of an order,
 attach a survey of the dimensions.

Fax: _____ Mobile: _____


Site-reference: _____

☐ **Request for quotation**

Owner: _____

Anticipated date of the works: _____

Specifier: _____

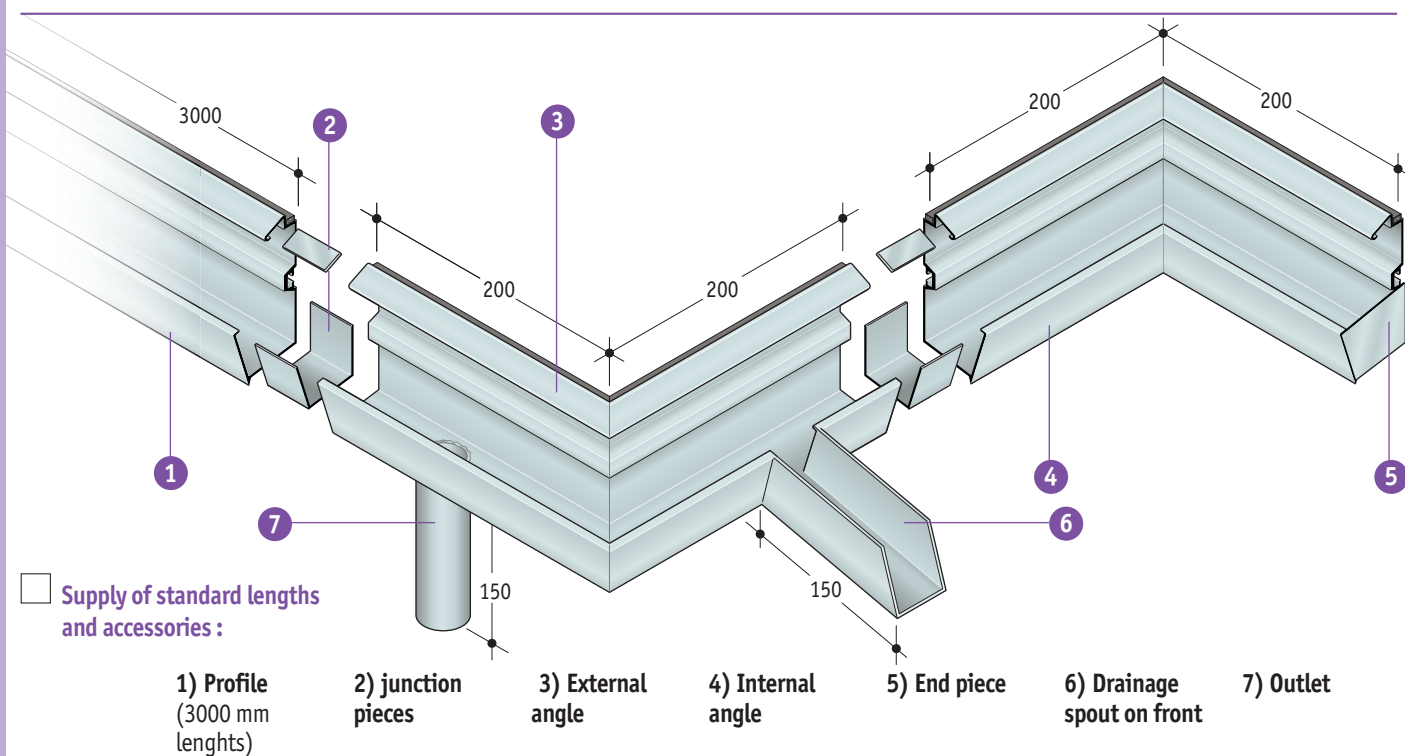


☐ **Supply of standard lengths and accessories:**

Quantity / Rate _____

☐ **Supply made to measure:**

For made-to-measure manufacture, please send us your site dimensions (see example opposite).

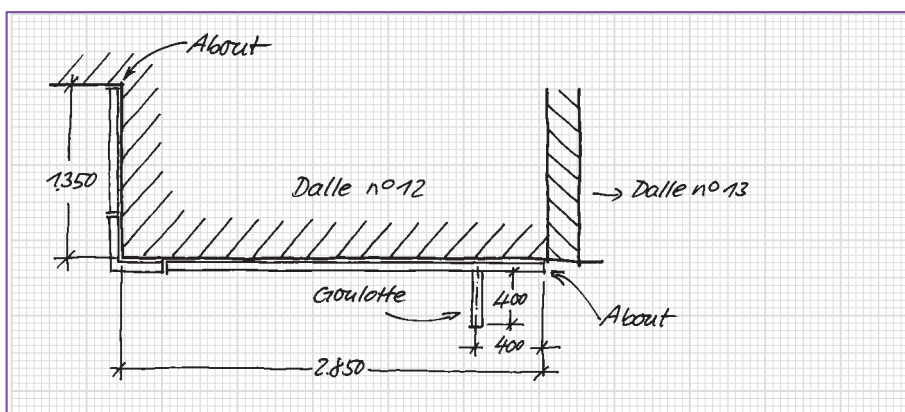

☐ **Aluminium finish:** Danilac powder-coated aluminium RAL n° _____ (state)